



PLANIMETRIA HANGAR - Superficie Totale Calpestabile = mq. 193,80

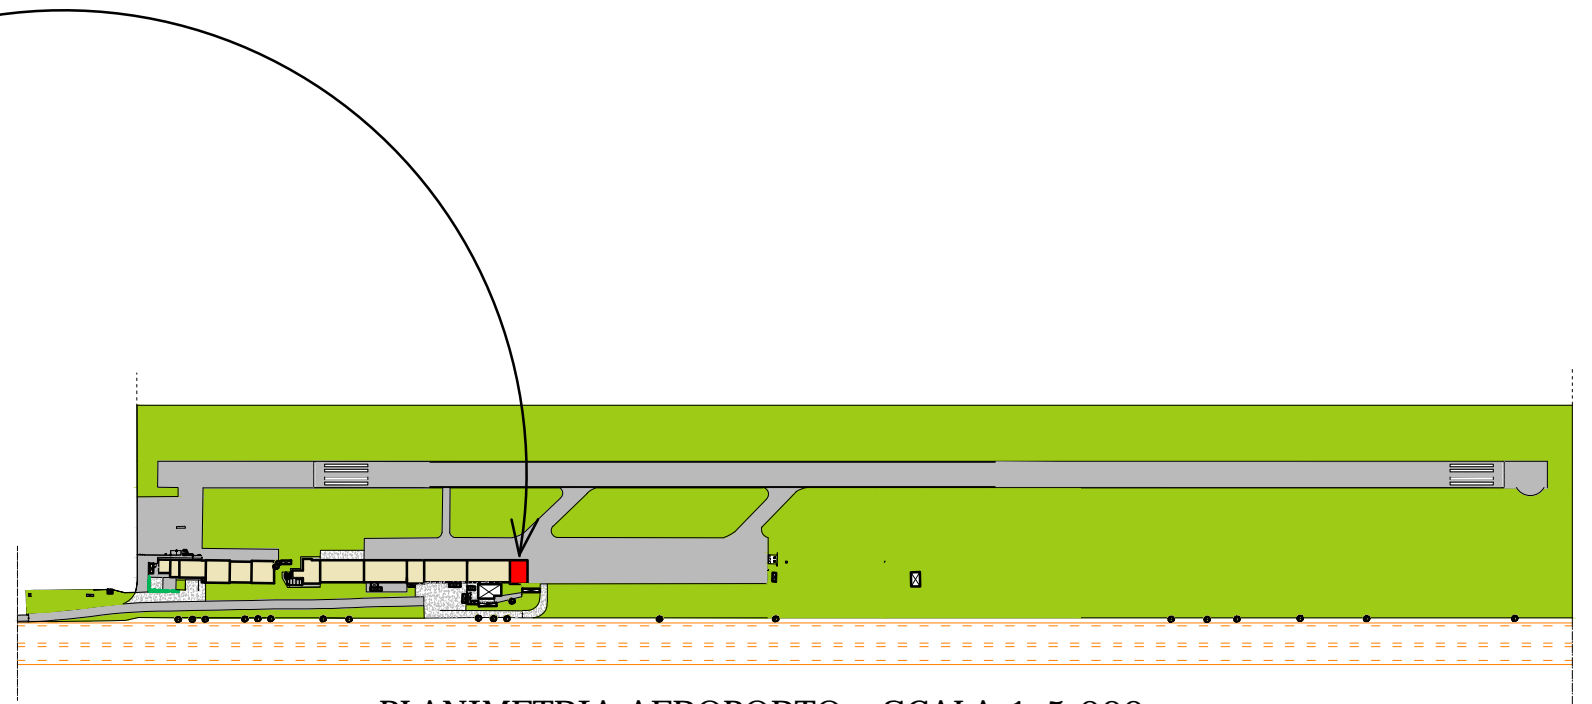

PIANTA PIANO TERRA

scala 1 : 100

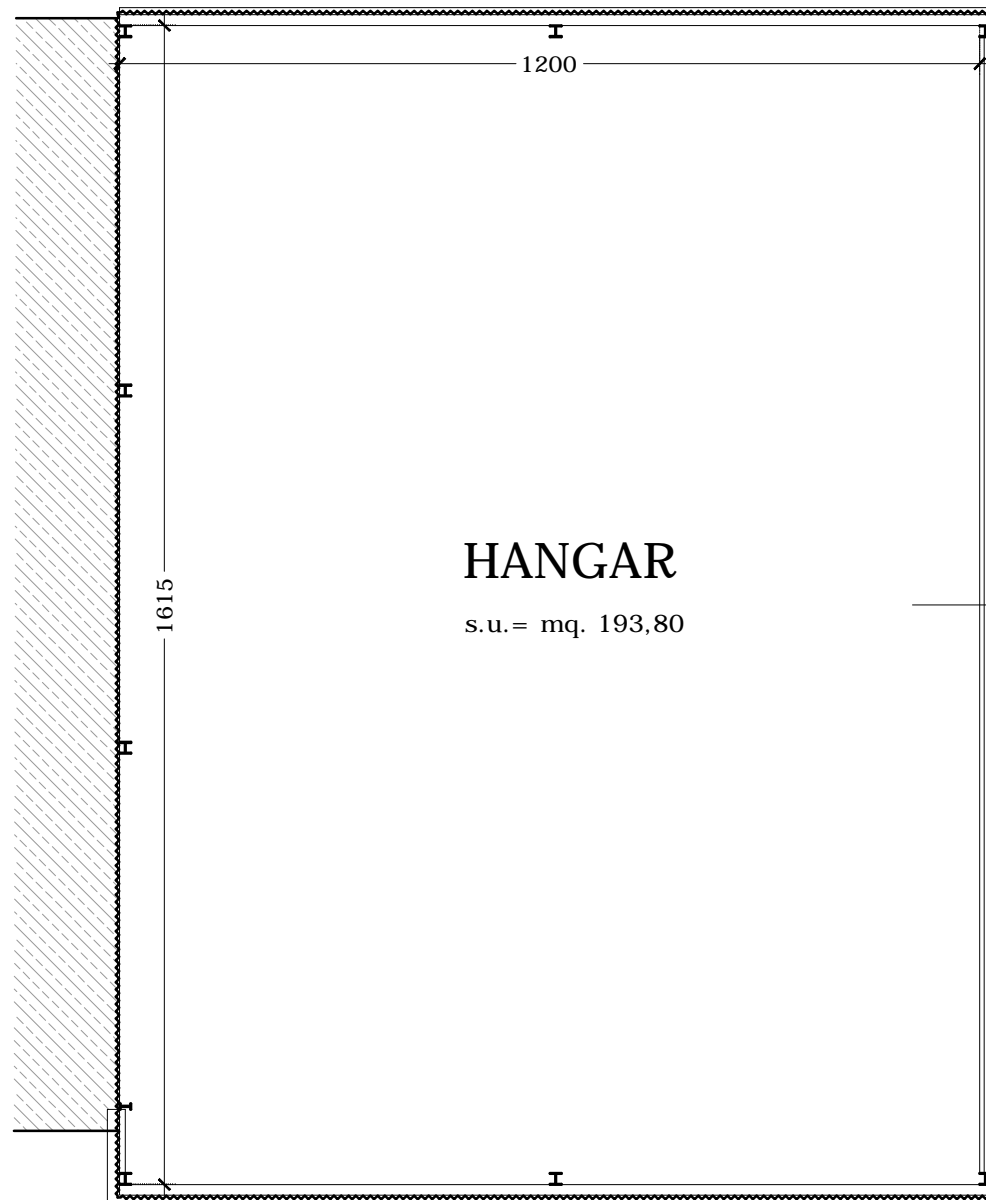